

**PINE SPRINGS
PROPOSED HAULED
SEWAGE TREATMENT
AND DISPOSAL**

Township of Hindon
County of Haliburton

LEGEND

BOREHOLE LOCATION



- Benchmark
- Marsh
- Shallow groundwater flow direction
- Property Boundary
- Lot Line
- Stream
- Access Road
- Fill Limit (0.8 ha)
- Elevation Contour of 90.0m ASL
- Approximate Tree Line

Scale 1:2000



SITE LOCATION

CLIENT
**TOWNSHIP OF
ALGONQUIN HIGHLANDS**


GRACE & ASSOCIATES
Geological & Environmental Consultants

DRAWN R02-194

FIGURE NO.

DATE July, 2002

2

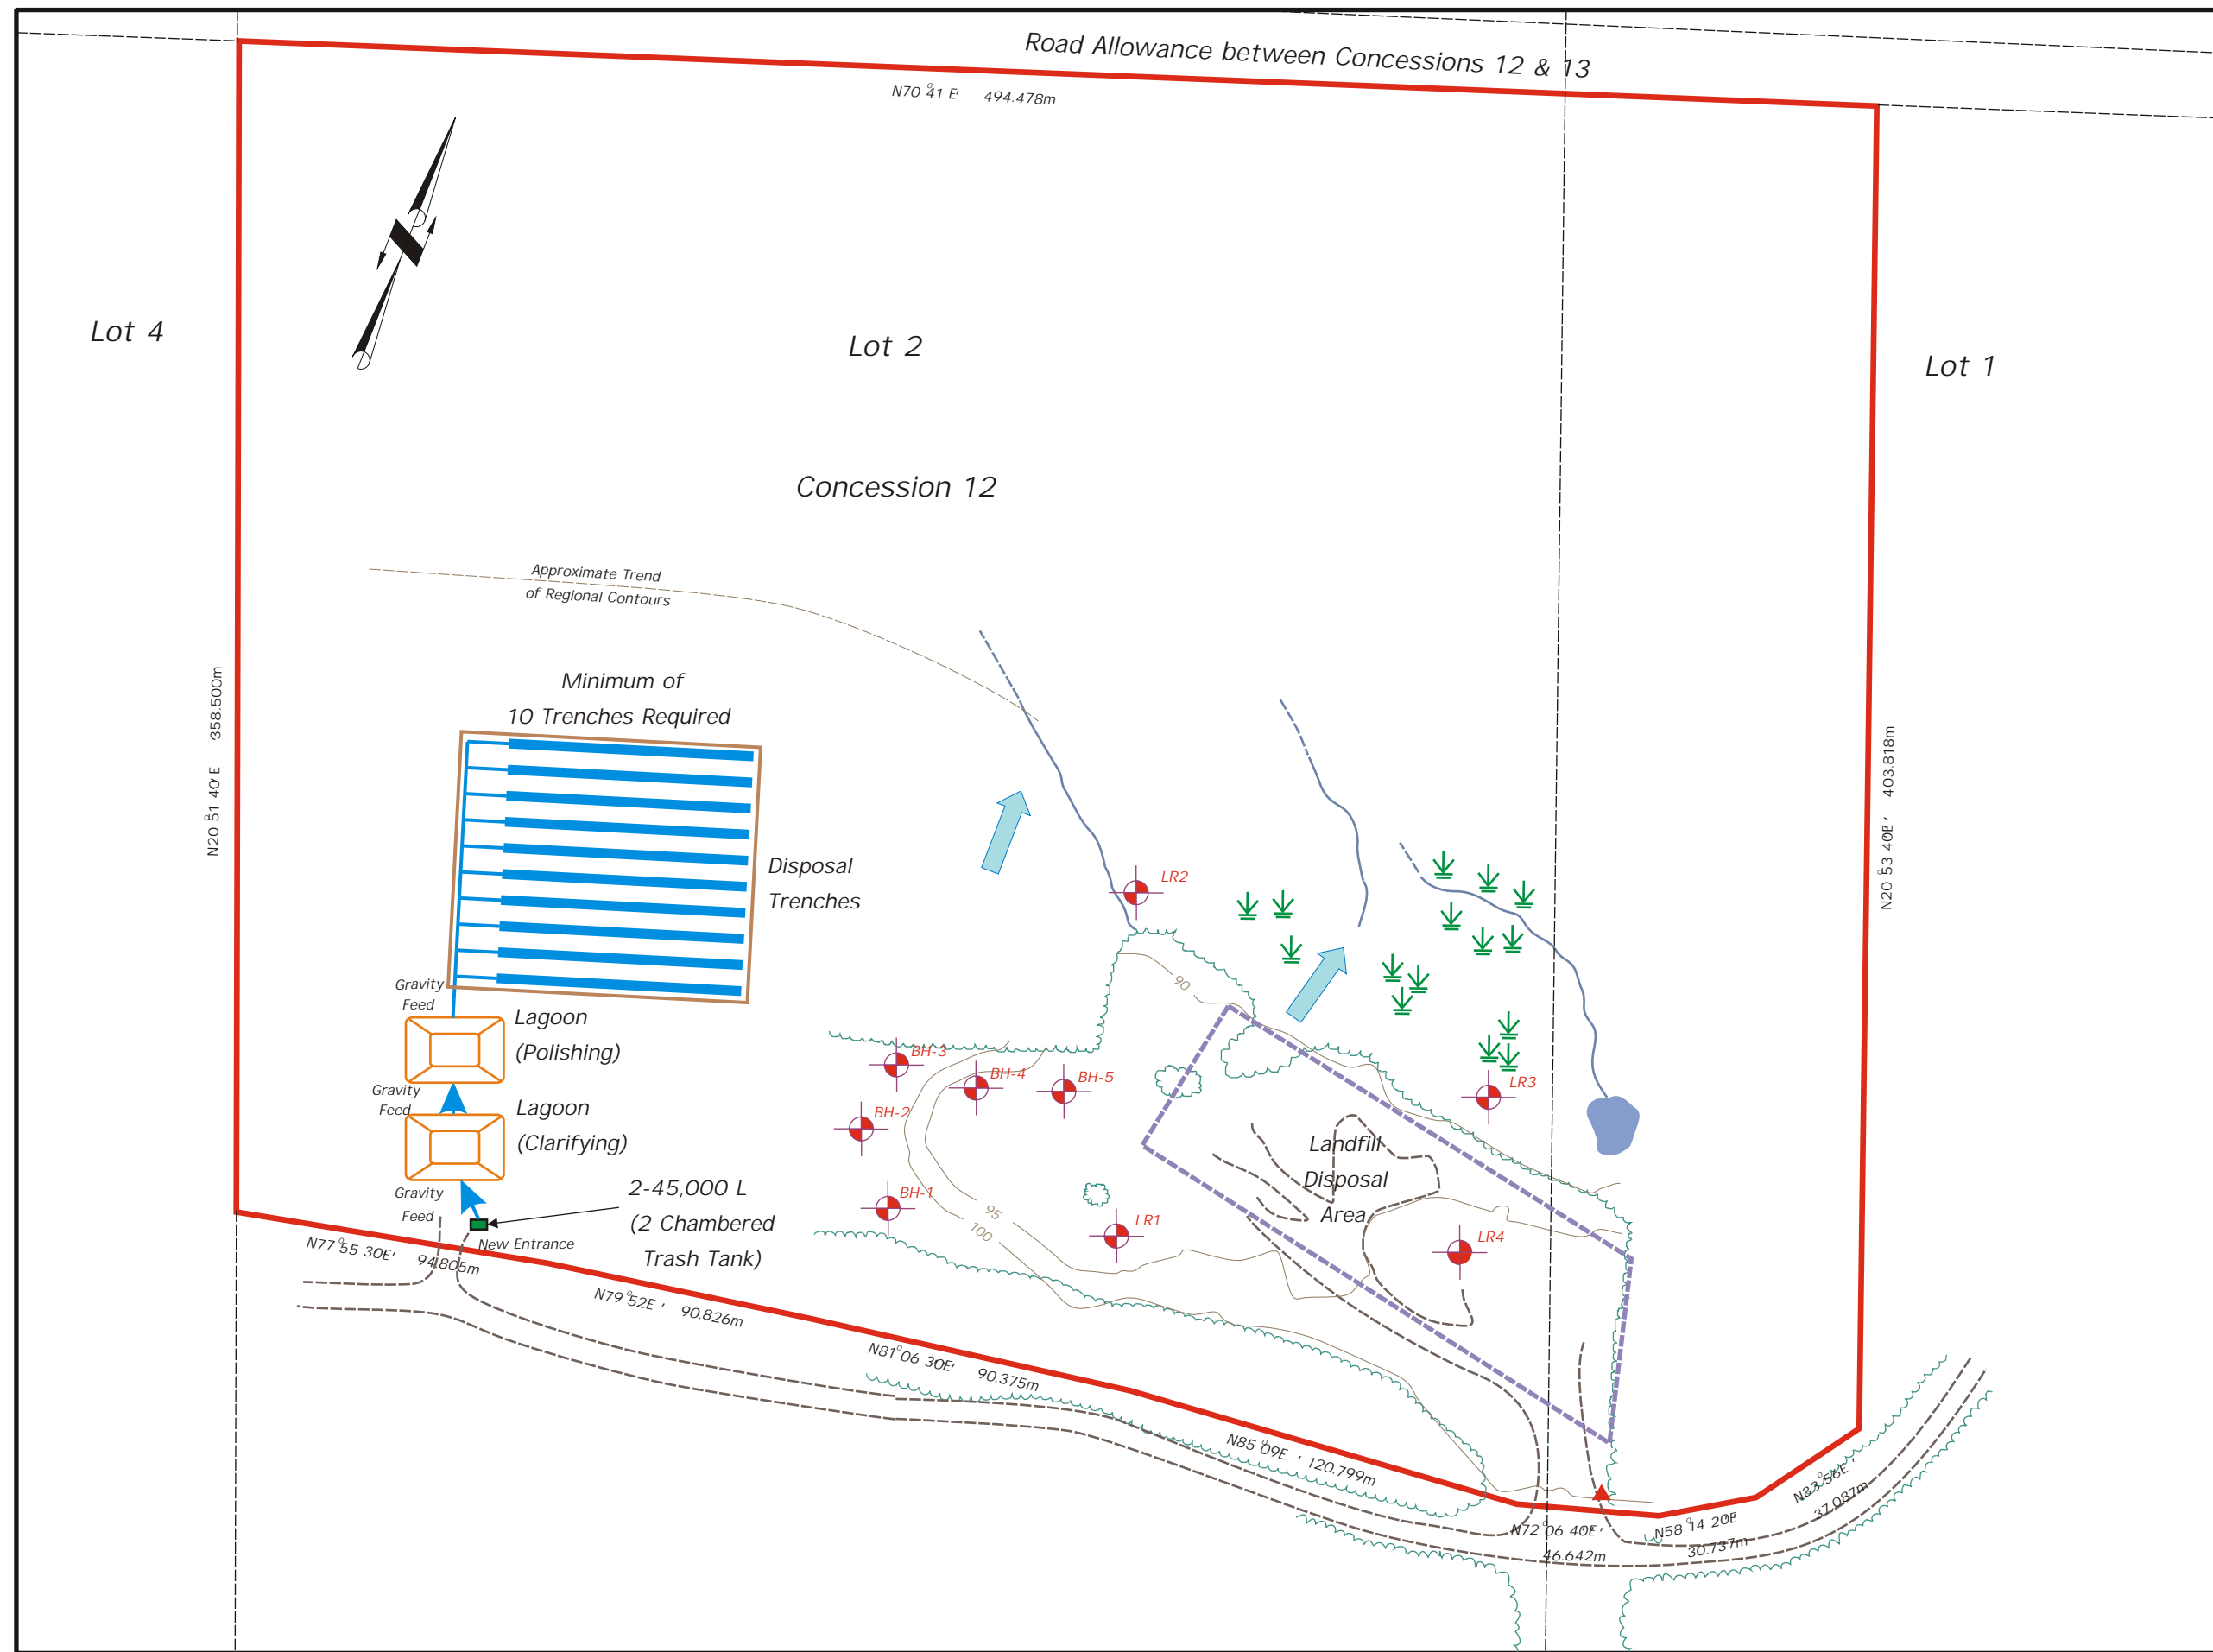

Lot 4

Lot 2

Lot 1

Concession 12

Minimum of
10 Trenches Required

Disposal
Trenches

Lagoon
(Polishing)

Lagoon
(Clarifying)

2-45,000 L
(2 Chambered
Trash Tank)

Landfill
Disposal
Area

TITLE	
SITE LOCATION	
CLIENT	
TOWNSHIP OF ALGONQUIN HIGHLANDS	
GRACE & ASSOCIATES Geological & Environmental Consultants	
DRAWN	R02-194
DATE	July, 2002
FIGURE NO.	2